

File to 133

Harco Builders
1029-71

MARYLAND STATE DEPT. OF HEALTH
HARFORD COUNTY HEALTH DEPARTMENT
BEL AIR, MD. TERRACE 8-4850



APPLICATION FOR SANITARY CONSTRUCTION PERMIT

1. OWNER Eshelman Victor B 3101 Acton Rd.
Last Name First Name Address Phone No.
2. Builder or General Contractor (If any) Harco Builders
Last Name First Name Address
3. Plumber
Last Name First Name Address
4. Exact Location of Building Site Lot #133 sec. C-H. Pheasant Hills
2517 Karylgo Drive 03135845
(Give detailed road directions so inspector can find the site.)
5. Size of lot 3/4 acre feet x feet. 6. Is it in Town limits? ☐ Yes ☒ No Election District # 3
7. Type of building under Construction: ☒ Individual home ☐ Motel ☐ Tourist Camp ☐ Trailer ☐ Apartment House ☐ Commercial Bldg. ☐ Other
8. Type of Construction: ☒ New ☐ Remodeling ☐ Addition
9. Proposed Water Supply System: ☐ Municipal Connection ☒ Drilled Well ☐ Dug Well ☐ Spring ☐ Other
10. Proposed Sewage Disposal System: ☐ Municipal Connection ☒ Septic Tank & Tile Fields ☐ Septic Tank & Seepage Pit
☐ Tile Bed ☐ Other
To be installed by: ☐ Owner ☐ Builder ☒ Contractor ☐ Plumber
11. Septic Tank: Total Liquid Capacity 750 gallons. No. of Bedrooms 3
Distance of tank from ANY water Supply Source 50 MIN feet. Dimensions of Tank feet x feet.
Tank is Built of: ☐ Metal ☐ Concrete ☐ Other
12. Tile Field (if used): Total Length of Lines 150 feet. Width of Tile Lines 12 Ft. Distance from ANY Water Supply Source to Nearest part of Tile Field 75 MIN feet.
- PERCOLATION TEST: Date Performed. Result in Minutes.
13. Seepage pits (if used): Number and size feet x feet. Distance from ANY Water Supply Source to seepage pits feet.
- PERCOLATION TEST: 7/16/70 1" @ 27 Min @ 30" VM
Date Performed. Result in Minutes.
14. Signature James H. Kelly Date of Application
15. Put drawing on other side.

REQUIREMENTS:


1. Soil percolation test
2. Roughing in of plumbing must be inspected.
3. Drywells must be inspected before tops are installed.
4. Tile drainage lines must be inspected before they are backfilled.

Permit # 9140

Issued 12/14/70 By J.T.H.

Completed 5-12-71

PLEASE RETURN BOTH COPIES OF THIS APPLICATION TO COUNTY HEALTH DEPARTMENT, BEL AIR, MD.

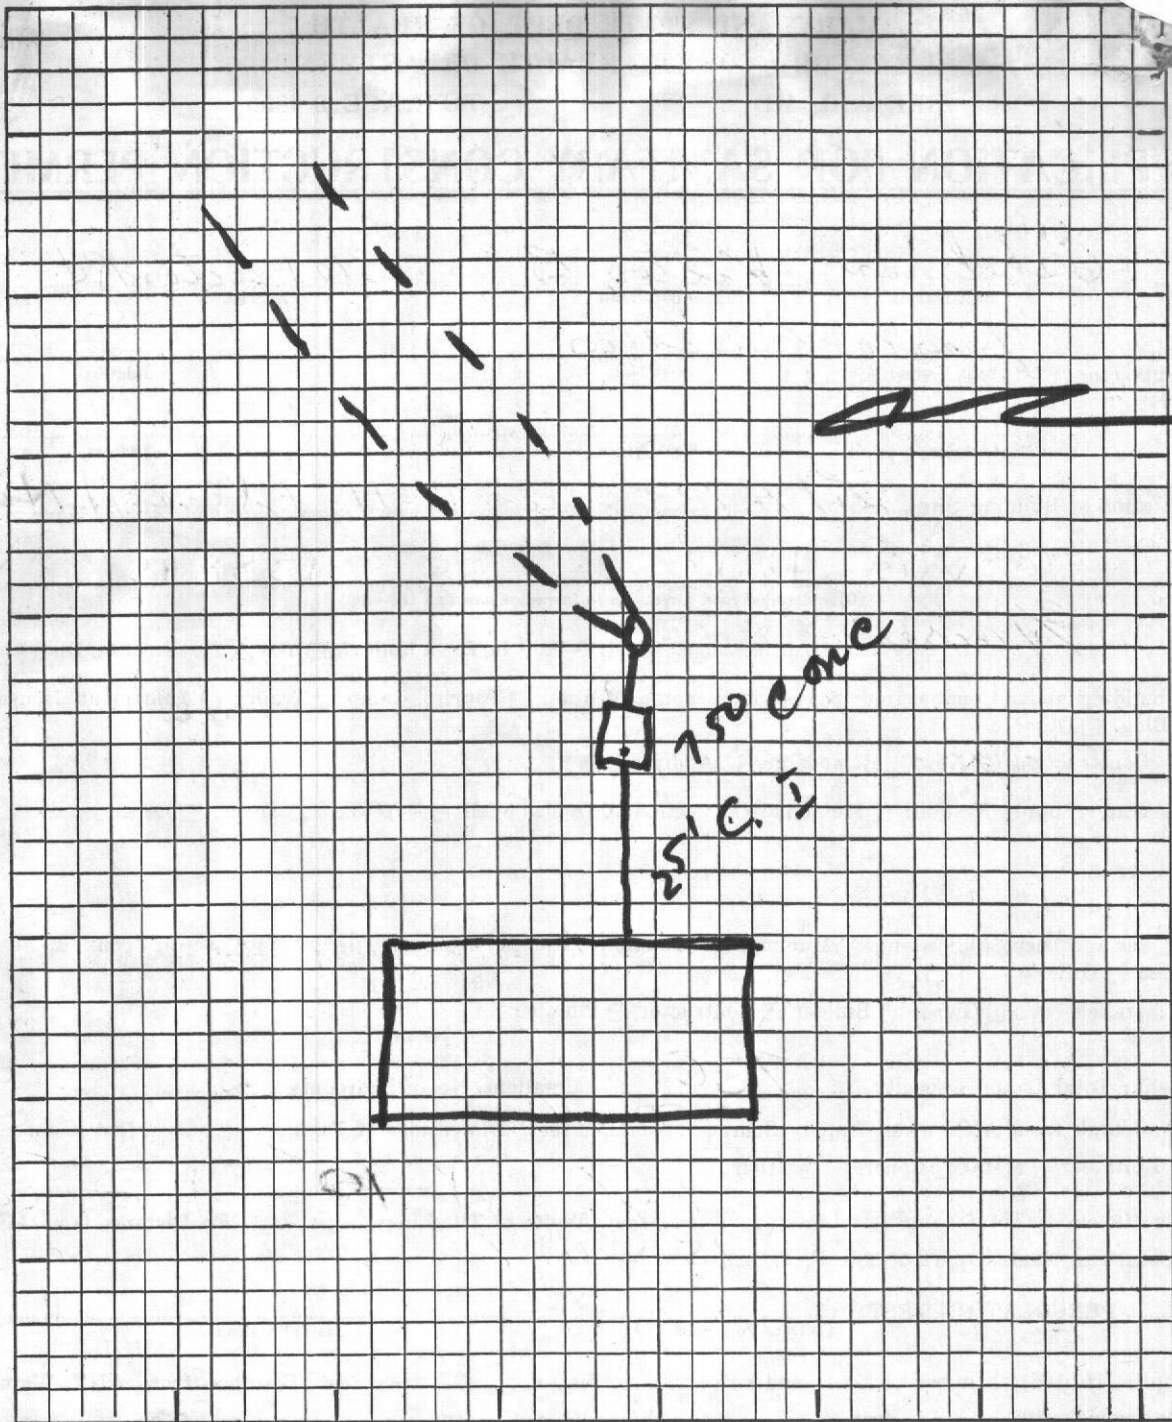

Lot 133

Draw house and lot to scale, counting one small space for each 5 feet. Also show exact location of septic tank, distribution box, and irrigation trenches or seepage pits, property lines, adjacent streets and all nearby wells. Designate direction of slope and distance to wells.

NOTE: Notify the Health Department at least twenty-four (24) hours before you are ready to fill in the trenches. Trenches must not be filled in until the Health Department inspection has been made.

Harford County Health Department

REPAIR

120 South Hays Street

P.O. Box 797

Bel Air, Maryland 21014-0191

Telephone 443-643-0320, 0317, 0318, and 0319

File: Misc.Name		Subdivision Pleasant Hills				Lot 133	
Applicant Dennis Bosley		Address 2646 Dublin Road, Street, MD 21154				Phone	
Owner Scott Tracey		Address 2517 Karylou Drive, Kingsville, MD 21047				Phone	
Location 2517 Karylou Drive						Application #:	
Tax Map 55	Grid 4D	Parcel 729	Liber	Folio	Tax ID# 03135845		
Section		Size	Acres		Soils ChB2		
<u>Hole</u>	<u>Depth</u>	<u>Soil Description</u>		<u>Start</u>		<u>End</u>	<u>Drop</u>
1	5'	0-3" Top Soil 3"-4' Red Silty Clay 4'-12.5' Yellow Brown Clay Loam with 10% Rock Solid at 12.5'		11:55:15	-----	12:50	3/4"
Remarks							
Additional percolation tests may be required. Percolation test unsatisfactory. Drainfield section excavated during the perc test was dry. Maple roots have clogged D box and sections of the sewer pipe. Replacement of clogged lines to be done as a first attempt at correction.							
Test Location Rear		ESAA		Trench Depth		Well Location Front	
Backhoe Dennis Bosley				Persons Present			
Sanitarian Connie Alexander		Time 11:30 am			Date 12/15/2008		

MsB2

2517 Karylou D2
1" = 50'

KARYLOU

LgC3

ChB2

2517

pool

KeB

MsB2

MsB2




ira c. rigger inc.

aquatech pool division

10100 MARBLE COURT.
COCKEYSVILLE, MARYLAND 21030.
(301) 556-1800.
WASHINGTON: (202) 296-3406

KARYLOU DRIVE 50' R/W

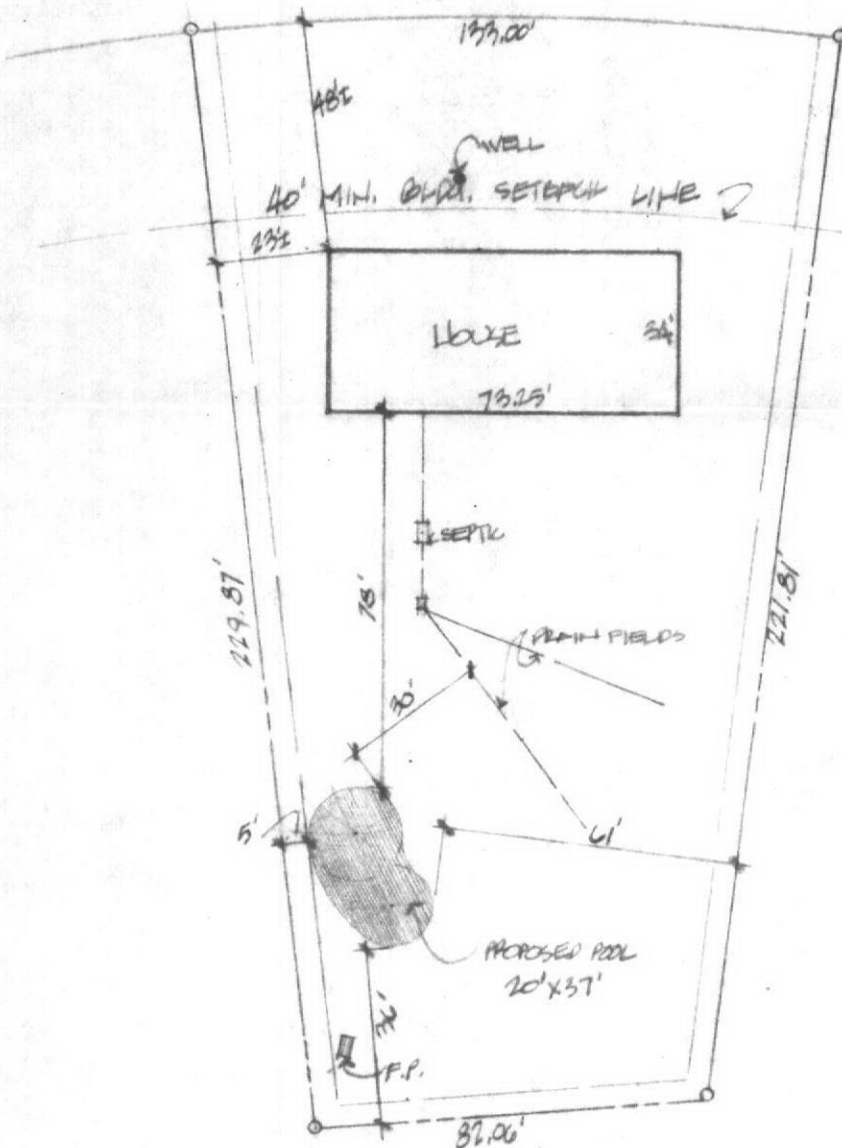

PROPOSED POOL LOCATION FOR:

MR. & MRS. WILLIAM DAVIS
2517 KARYLOU DRIVE
KINGSVILLE, MD. 21087
LOT 133 "PLEASANT HILLS"
SECT. C & H; SUB DIST.
SCALE: 1" = 40' P.T.S 7/17/76

REVISED 7/29/76 LOCATION L.T.S.

Plot of
7-29-76